


ELECTRICAL
PANEL AND
WATER SUPPLY

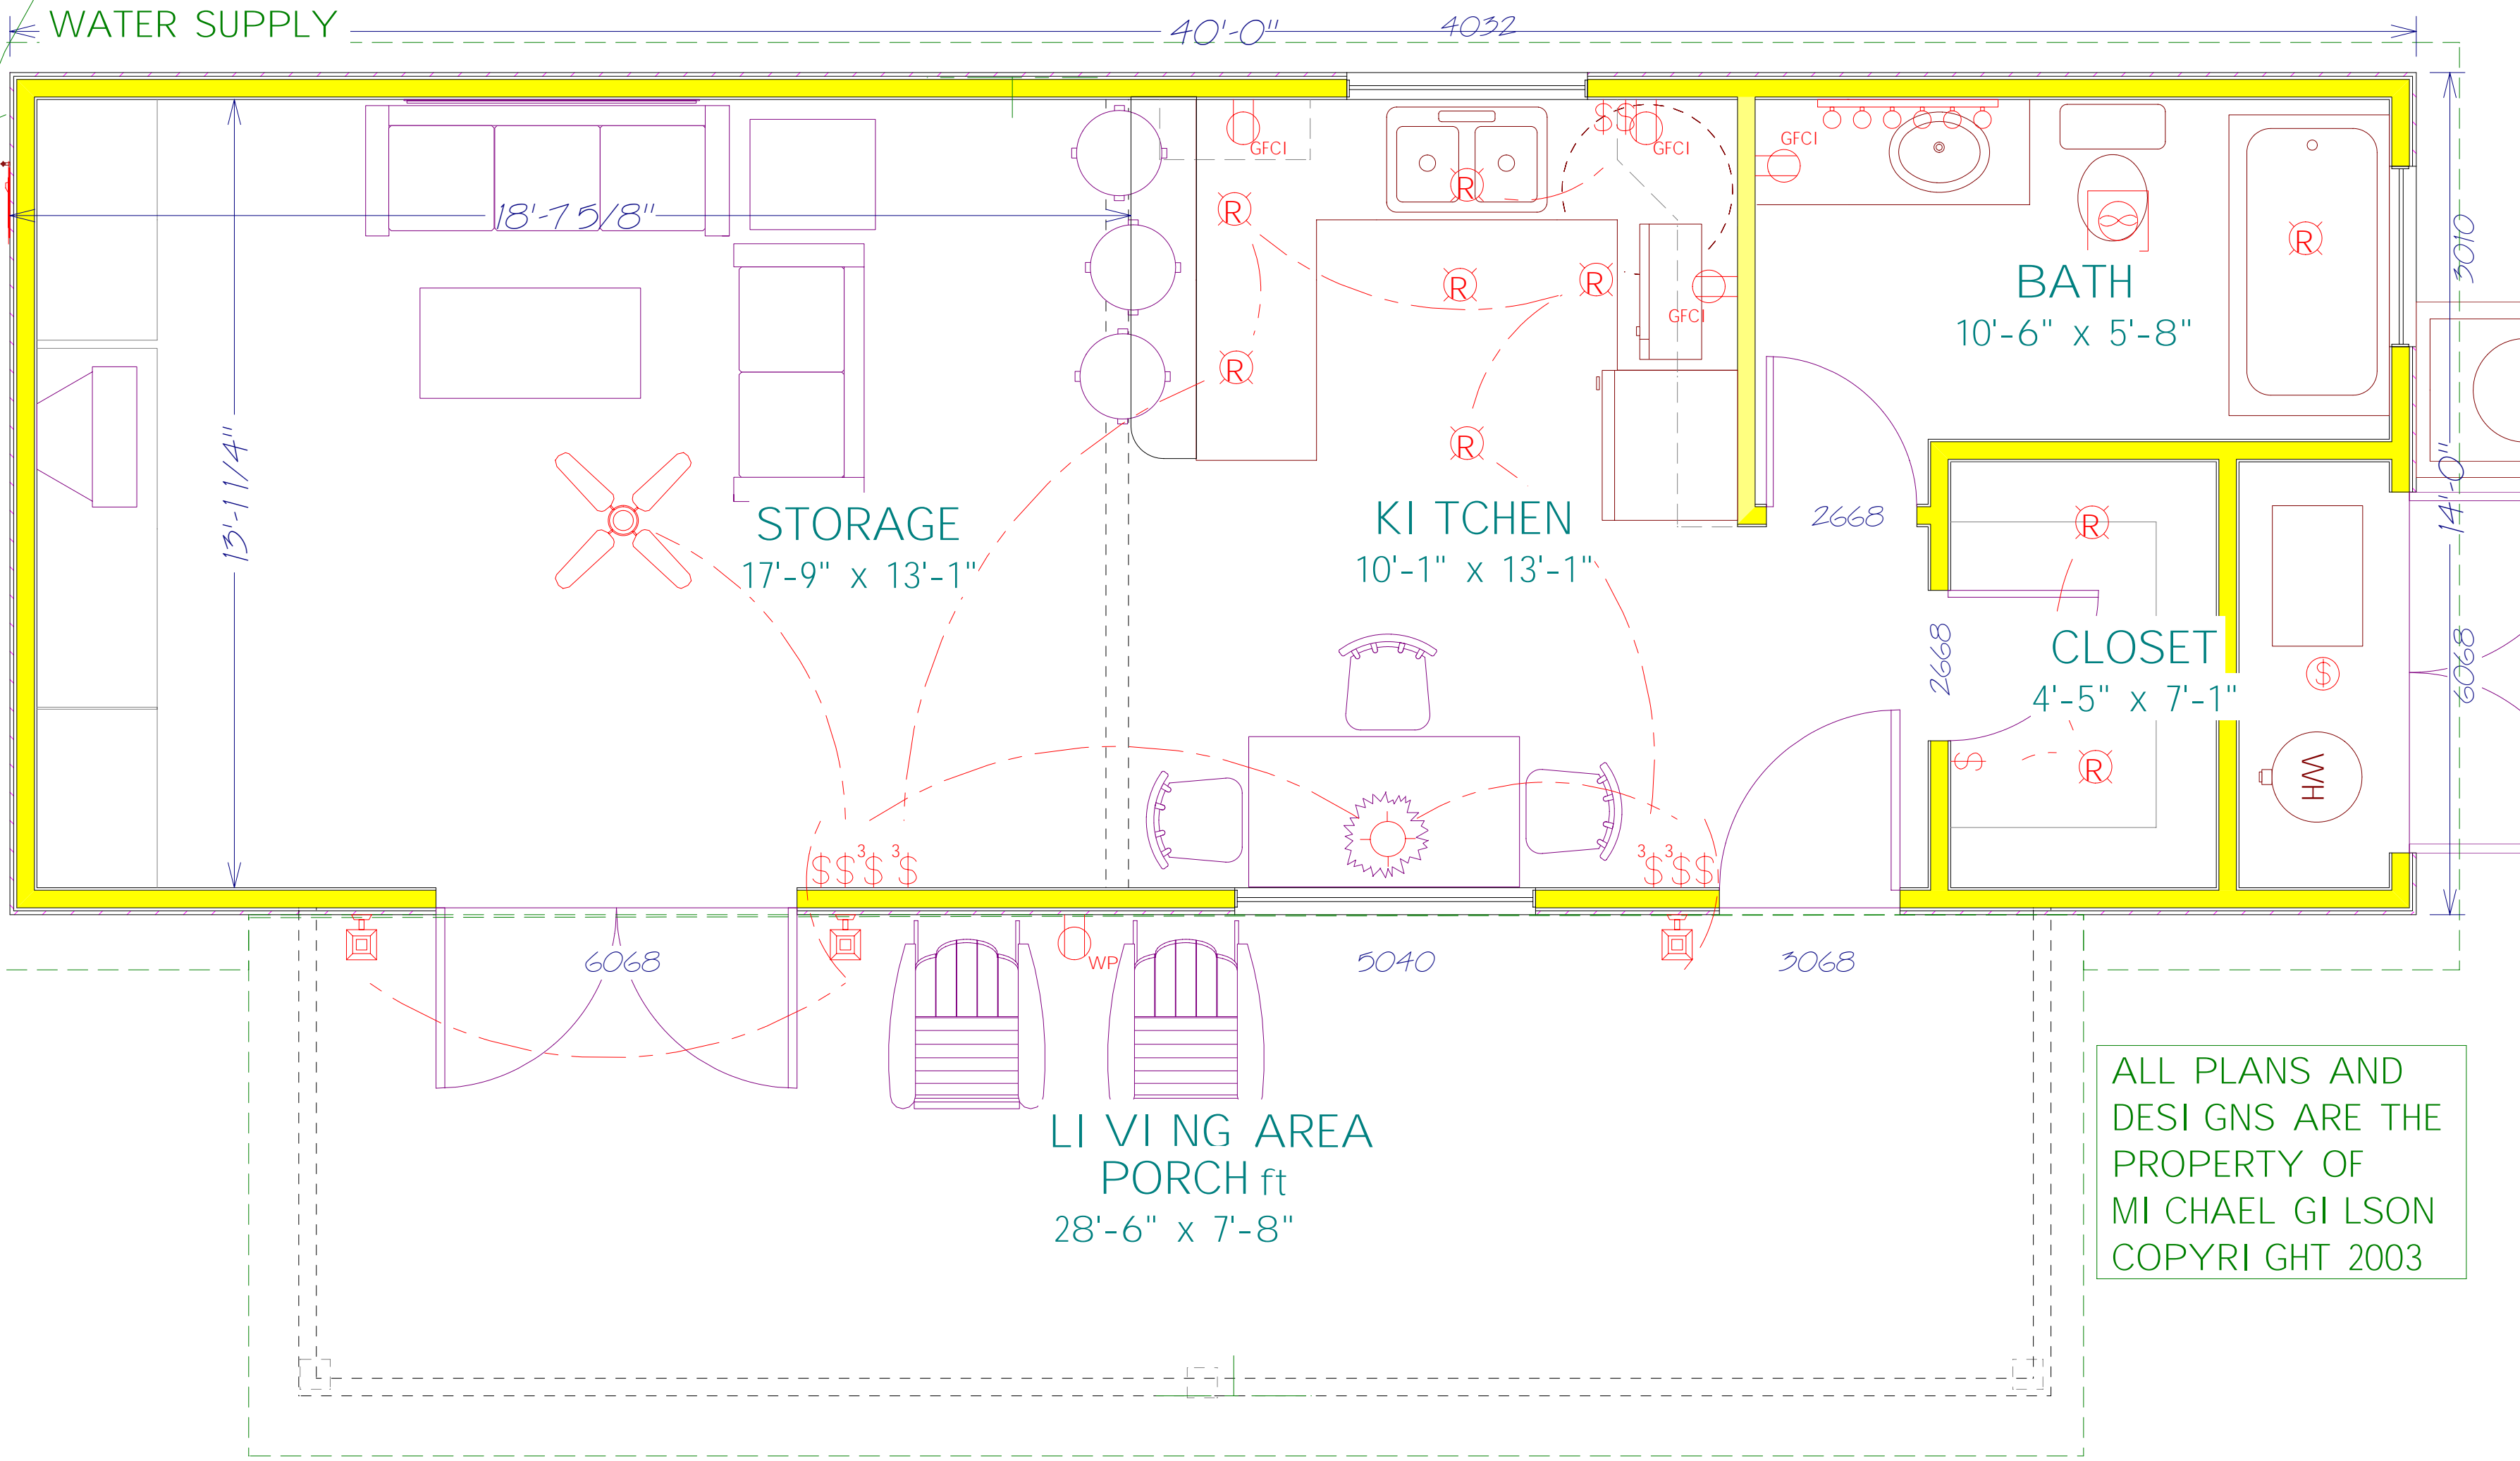

ALL PLANS AND
DESIGNS ARE THE
PROPERTY OF
MICHAEL GILSON
COPYRIGHT 2003