

3827 E. MONTEROSA
 PHOENIX, AZ 85018
 PHONE: 602-275-5906
 FAX: 602-306-1736
 E-MAIL: ACCURAE@COX-NEET

ACCURA ESTIMATING SERVICES

ALL PLANS, DRAWINGS,
 AND PICTURES ARE THE
 PROPERTY OF ACCURA
 ESTIMATING SERVICES
 UNTIL PURCHASED OR
 INCLUDED IN A
 CONSTRUCTION CONTRACT.
 ALL MATERIALS
 COPYRIGHT 2004

DESIGNER
 MICHAEL
 GILSON


PRICED BY
 CLAYTON
 FERREIRA

CUSTOMER
 JOHN & REBECCA
 EVEN

233 W MONTEBELLO
 PHOENIX, AZ 85013
 602-277-1000

DATE
 10/28/04

PAGE
 OF

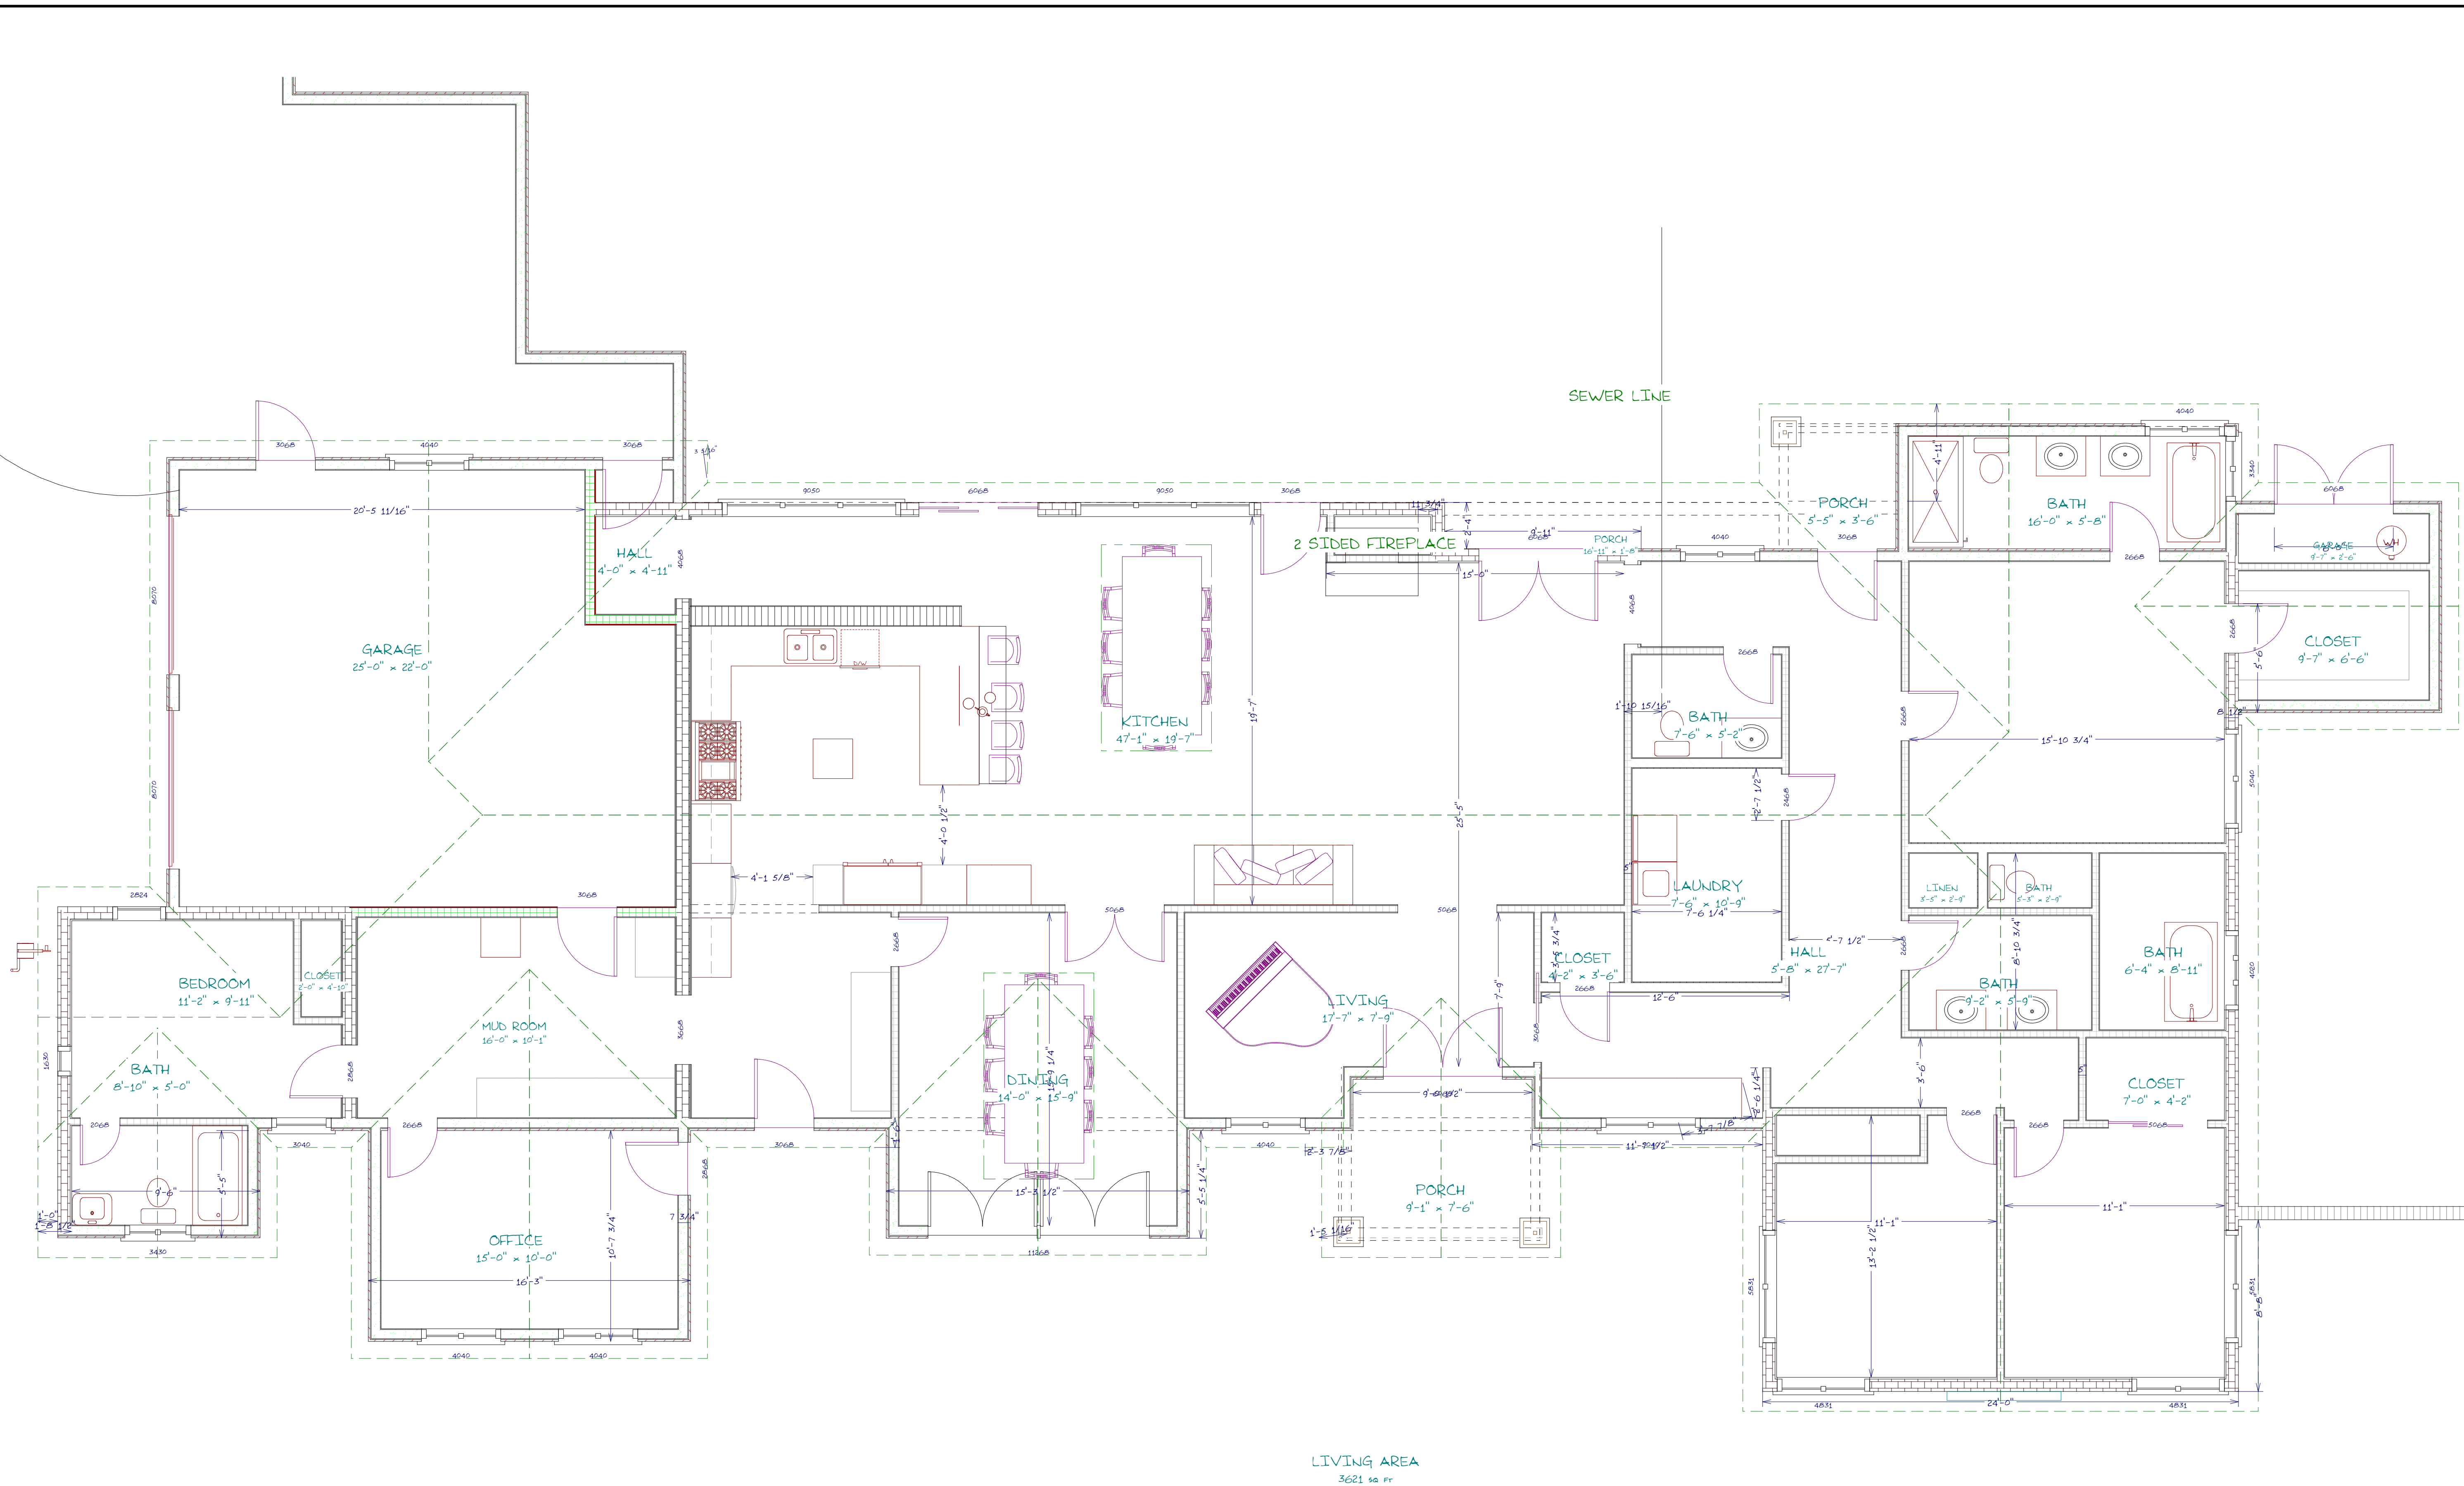

SCALE = 1/4" = 1'