


ALL PLANS AND DESIGNS ARE THE PROPERTY OF MICHAEL GILSON COPYRIGHT 2002

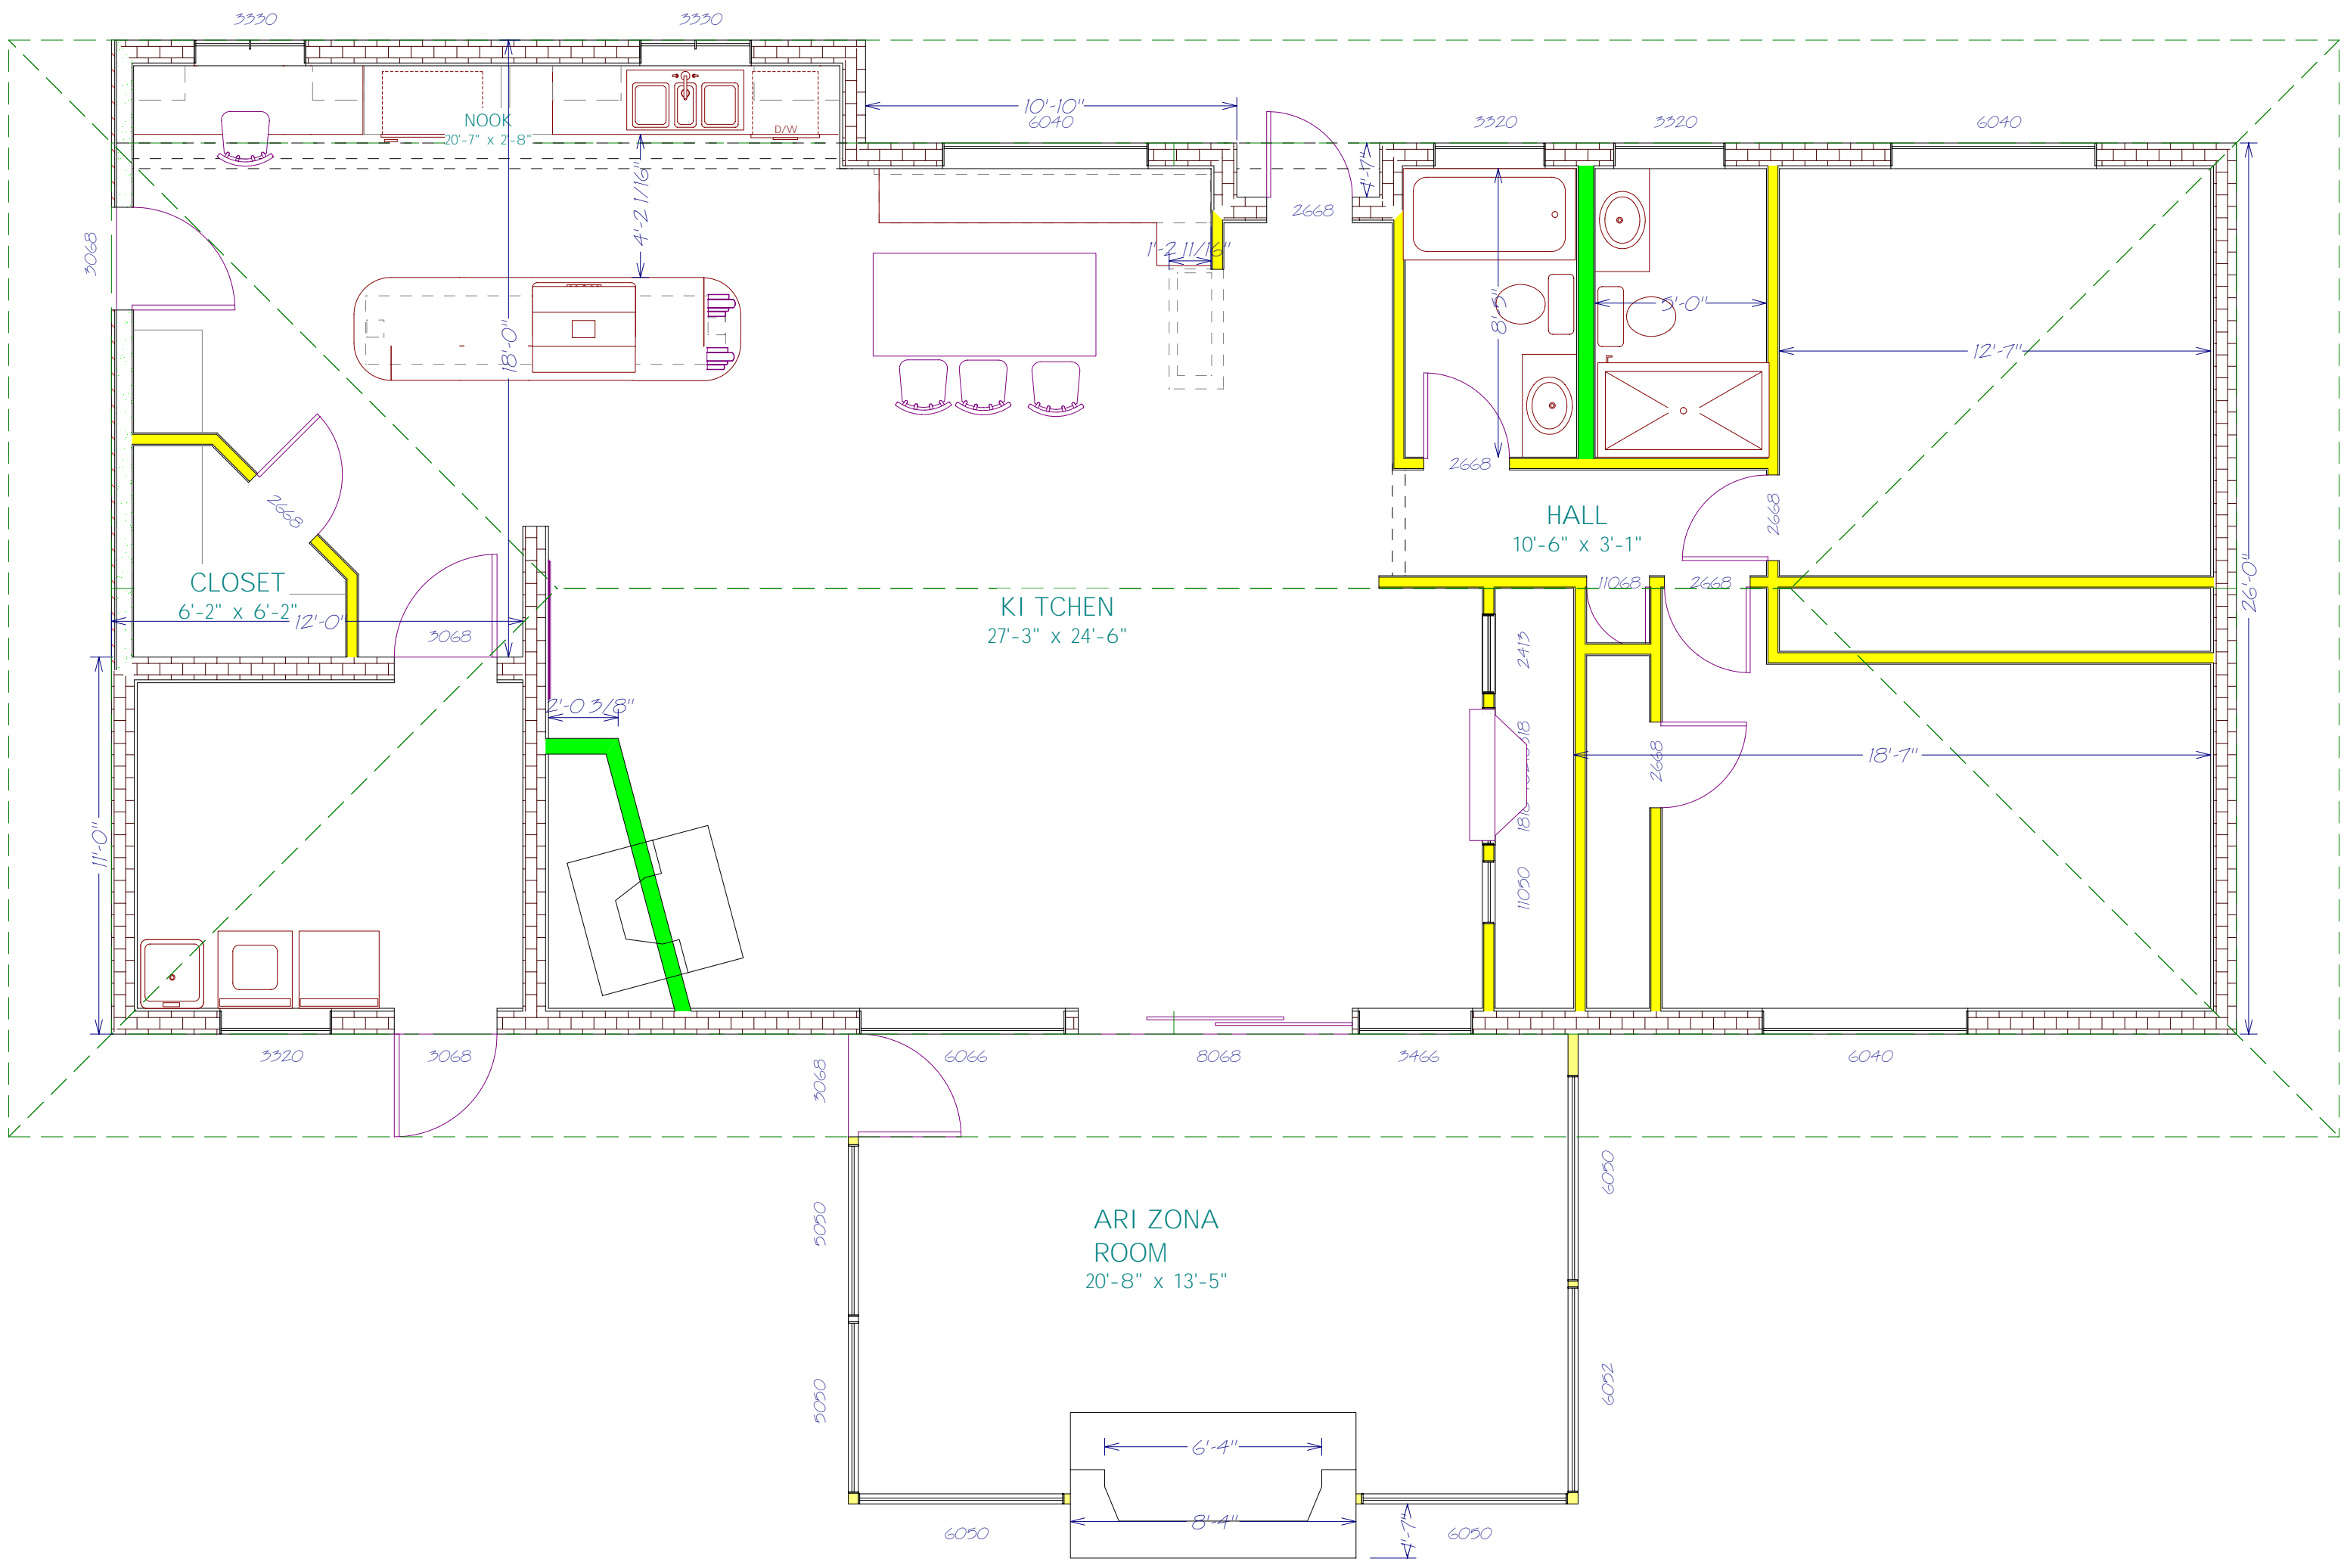

LI VI NG AREA
1967 sq ft