


202'-0"

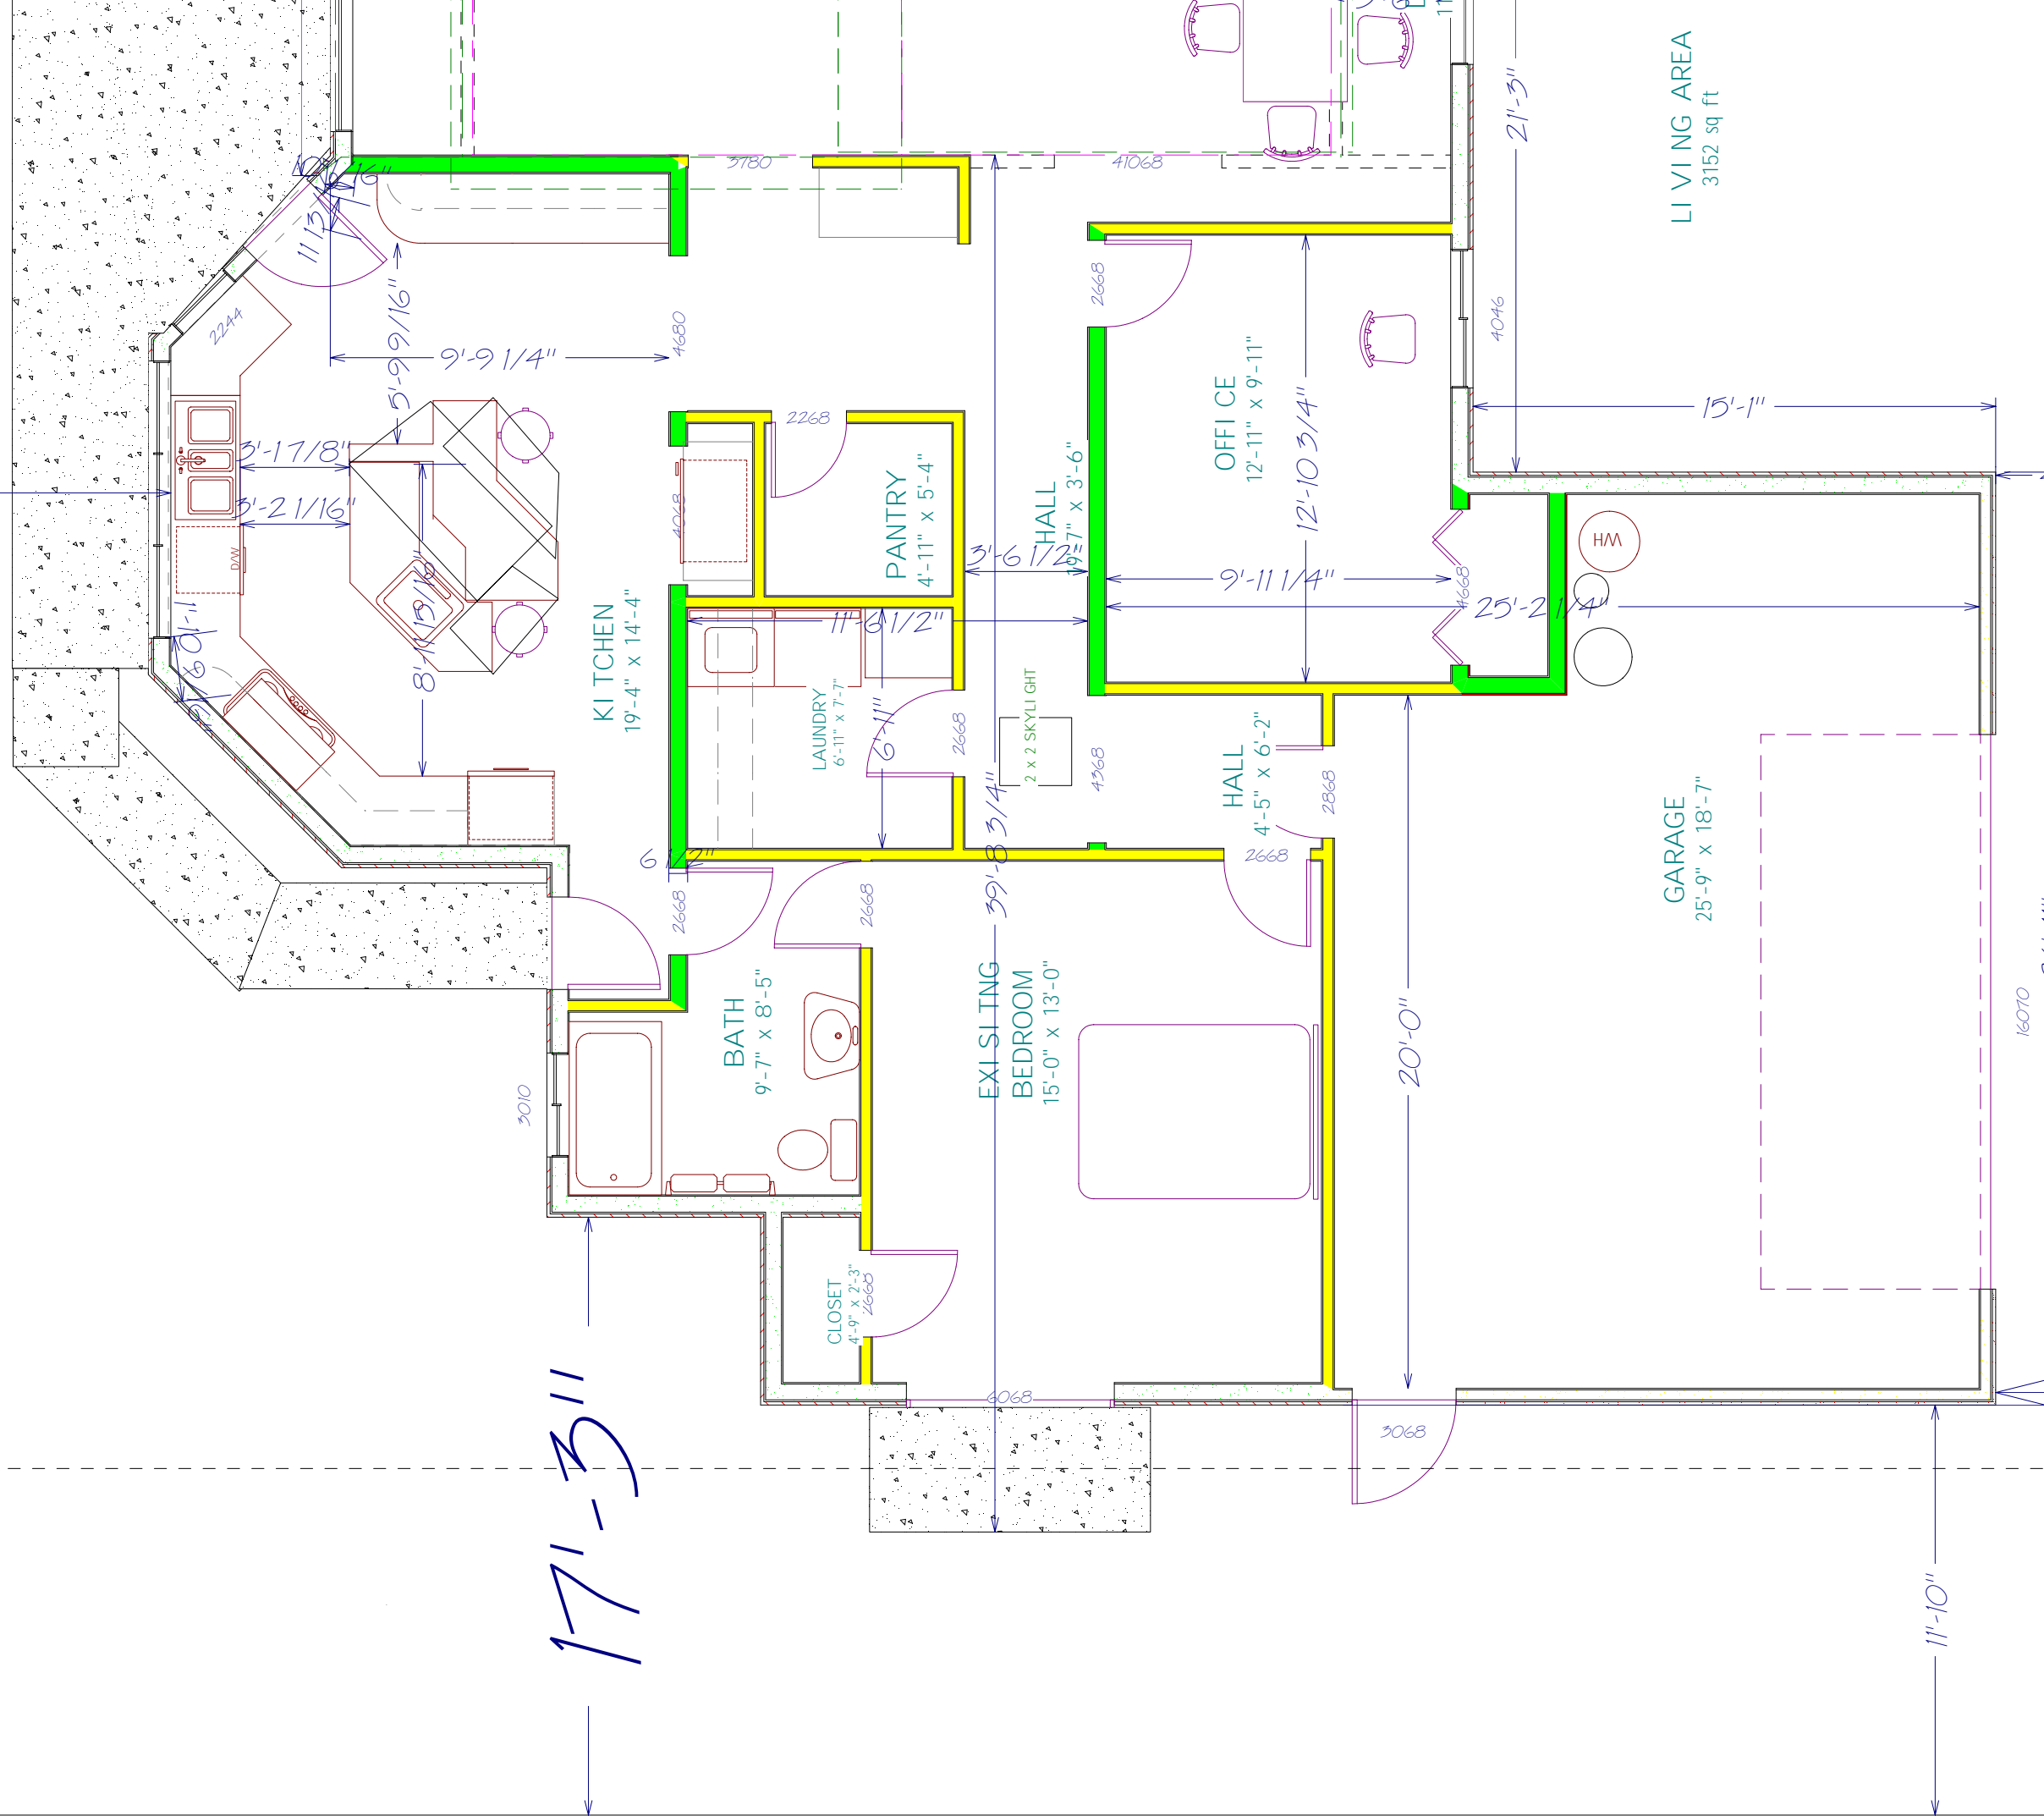

171'-3"

3068

20'-0"

EXISTING BEDROOM
15'-0" x 13'-0"

BATH
9'-7" x 8'-5"

KITCHEN
19'-4" x 14'-4"

PANTRY
4'-11" x 5'-4"

OFFICE
12'-11" x 9'-11"

GARAGE
25'-9" x 18'-7"

LIVING AREA
3152 sq ft

11'-10"

16070