

11'-3"


14'-6"

MASTER BDRM  
14'-11" x 13'-8"

3'-4"

1'-0"

100'-0"

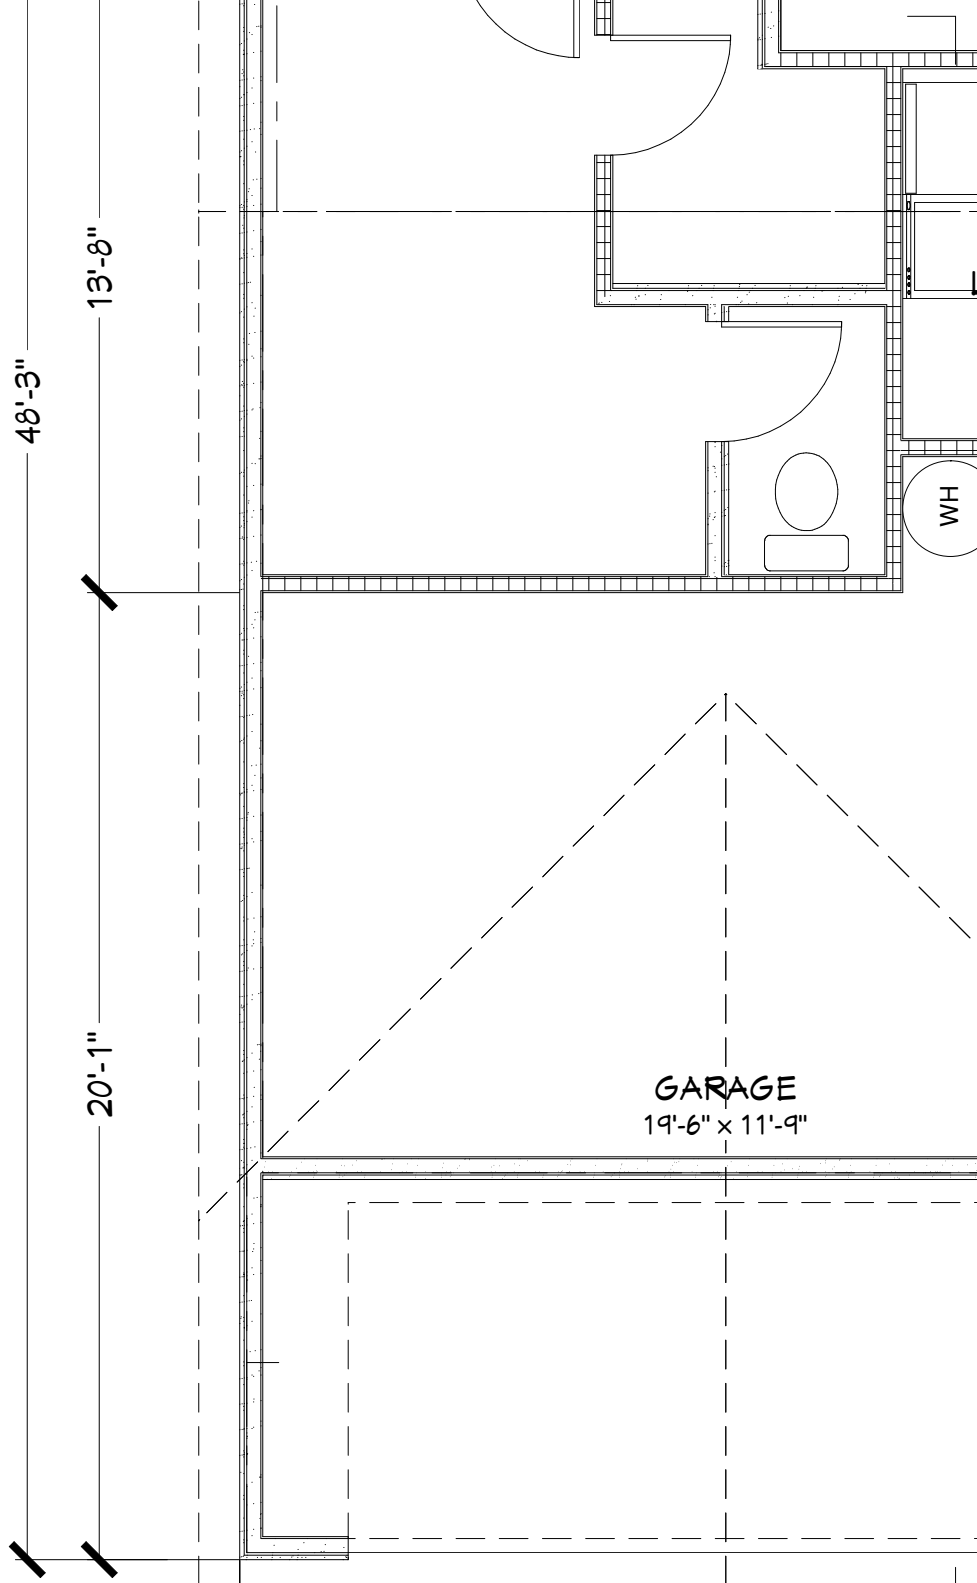

20'-1"

48'-3"

13'-8"

**GARAGE**  
19'-6" x 11'-9"

WH

13'-6"

PORCH

10'-0"

FAMILY  
13'-4" x 9'-6"


10'-0"


10'-0"

D/W

13'-9"

14'-7"

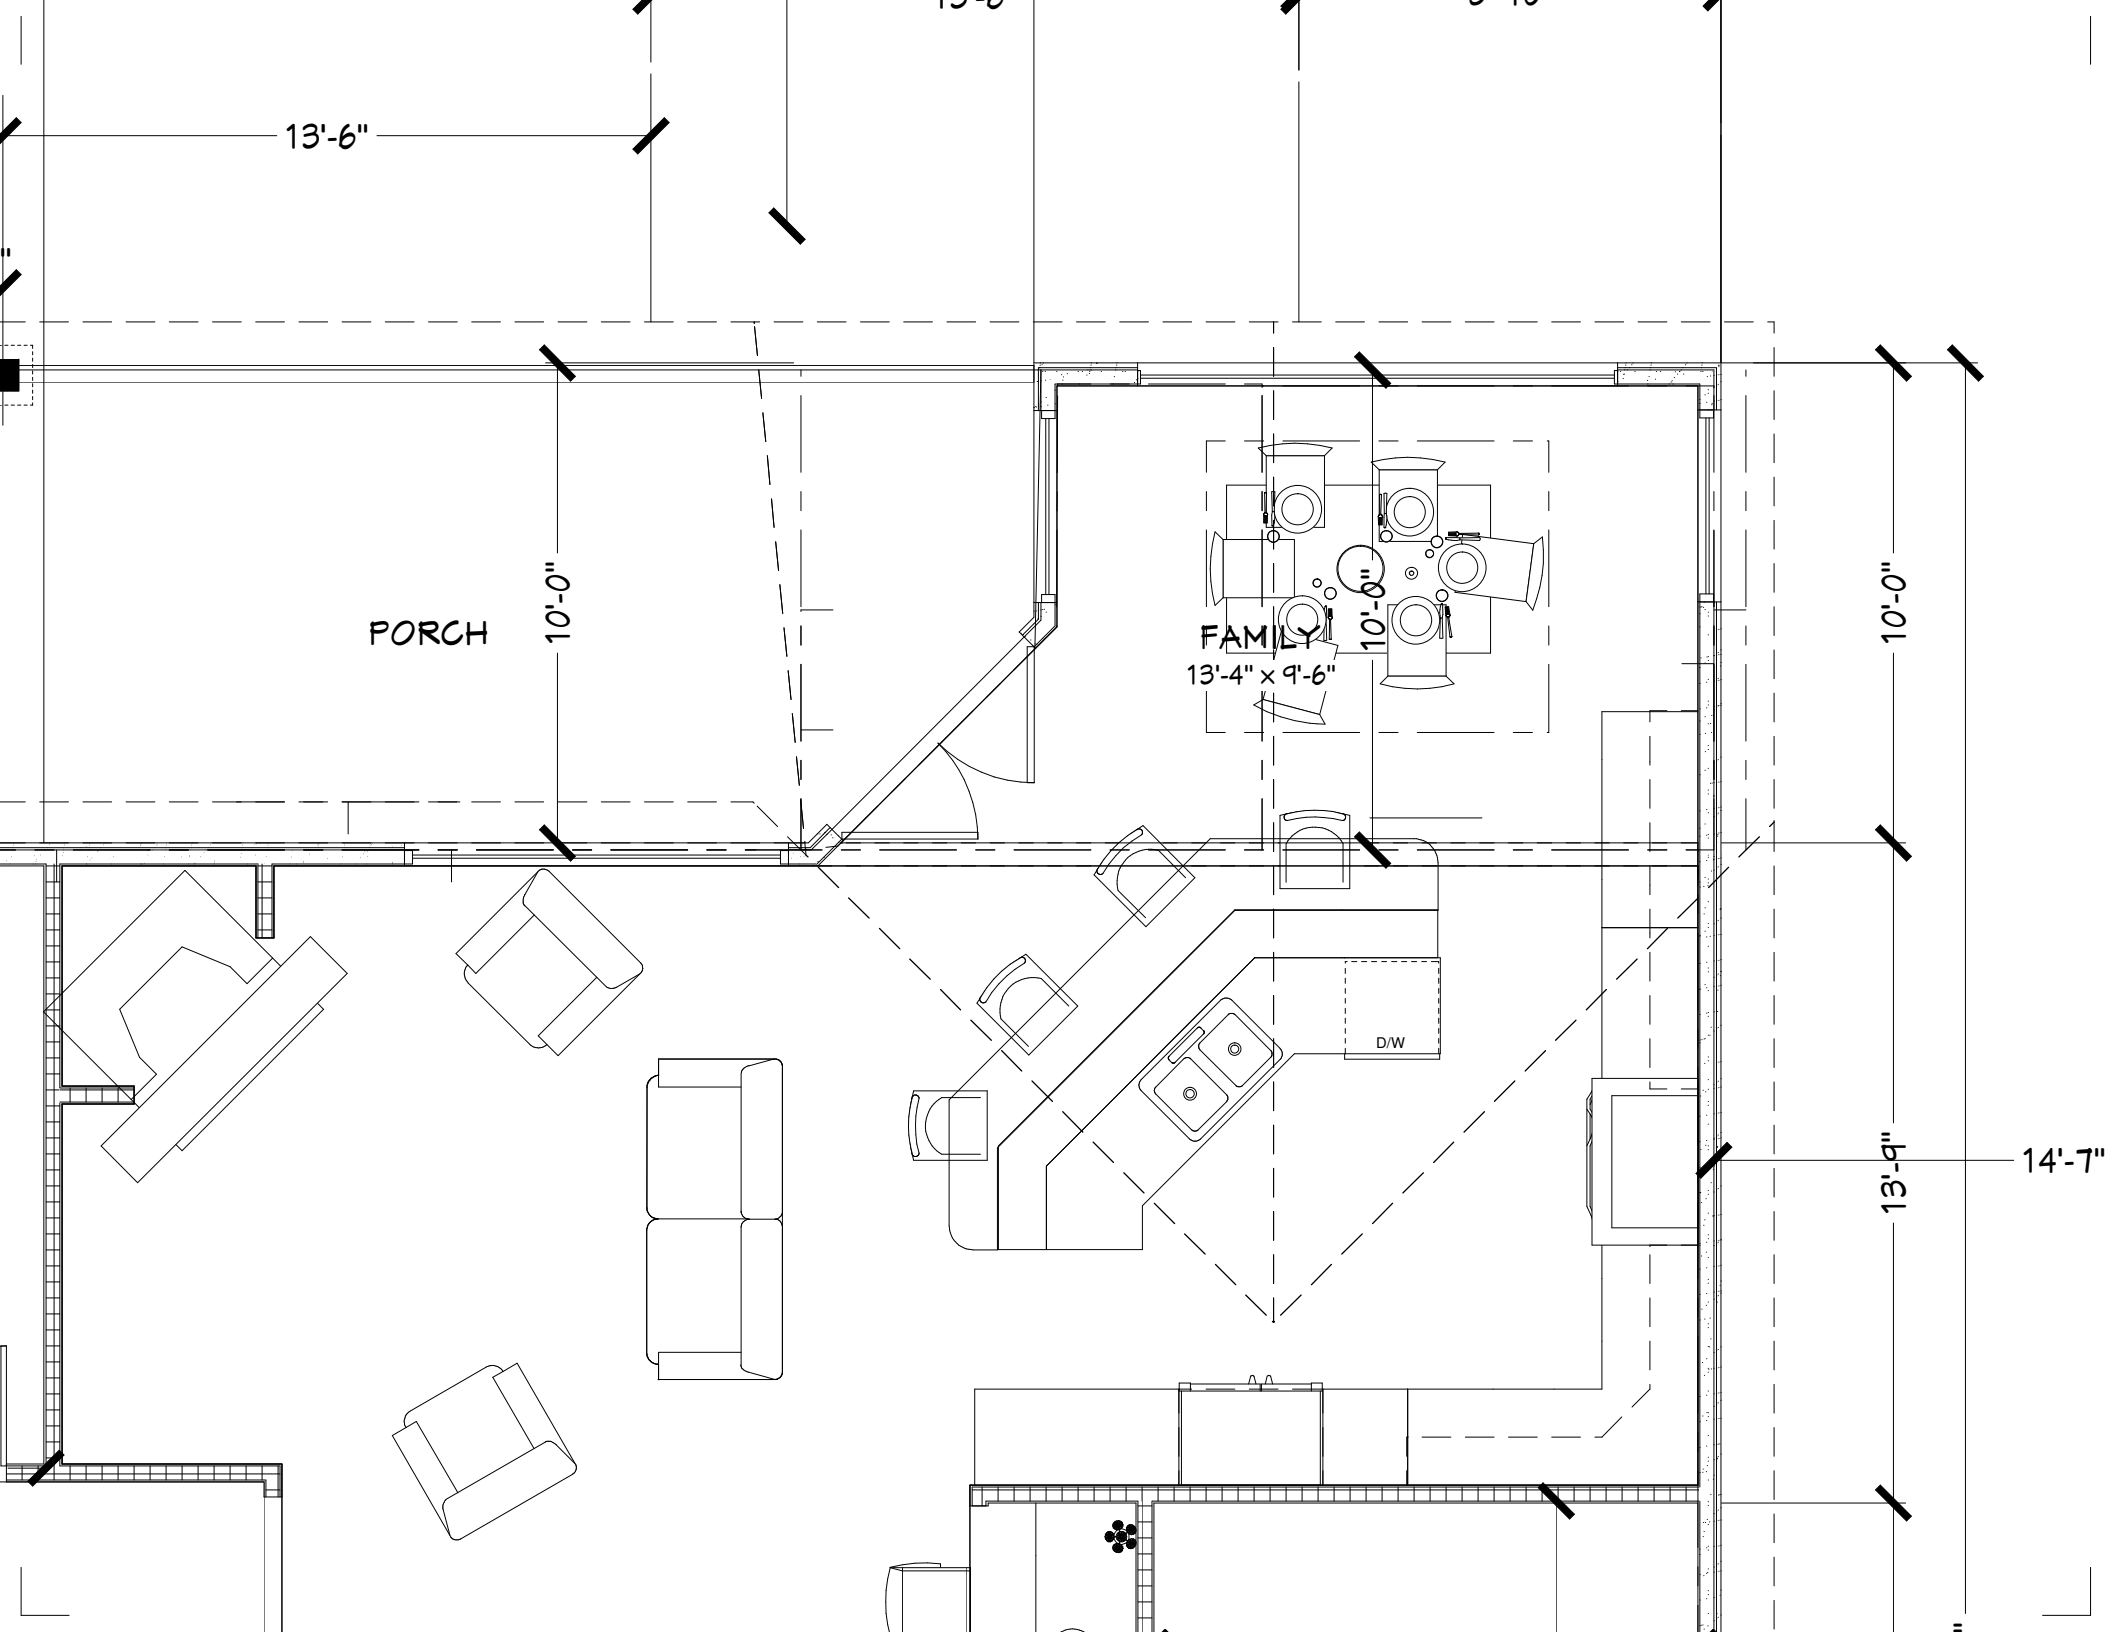

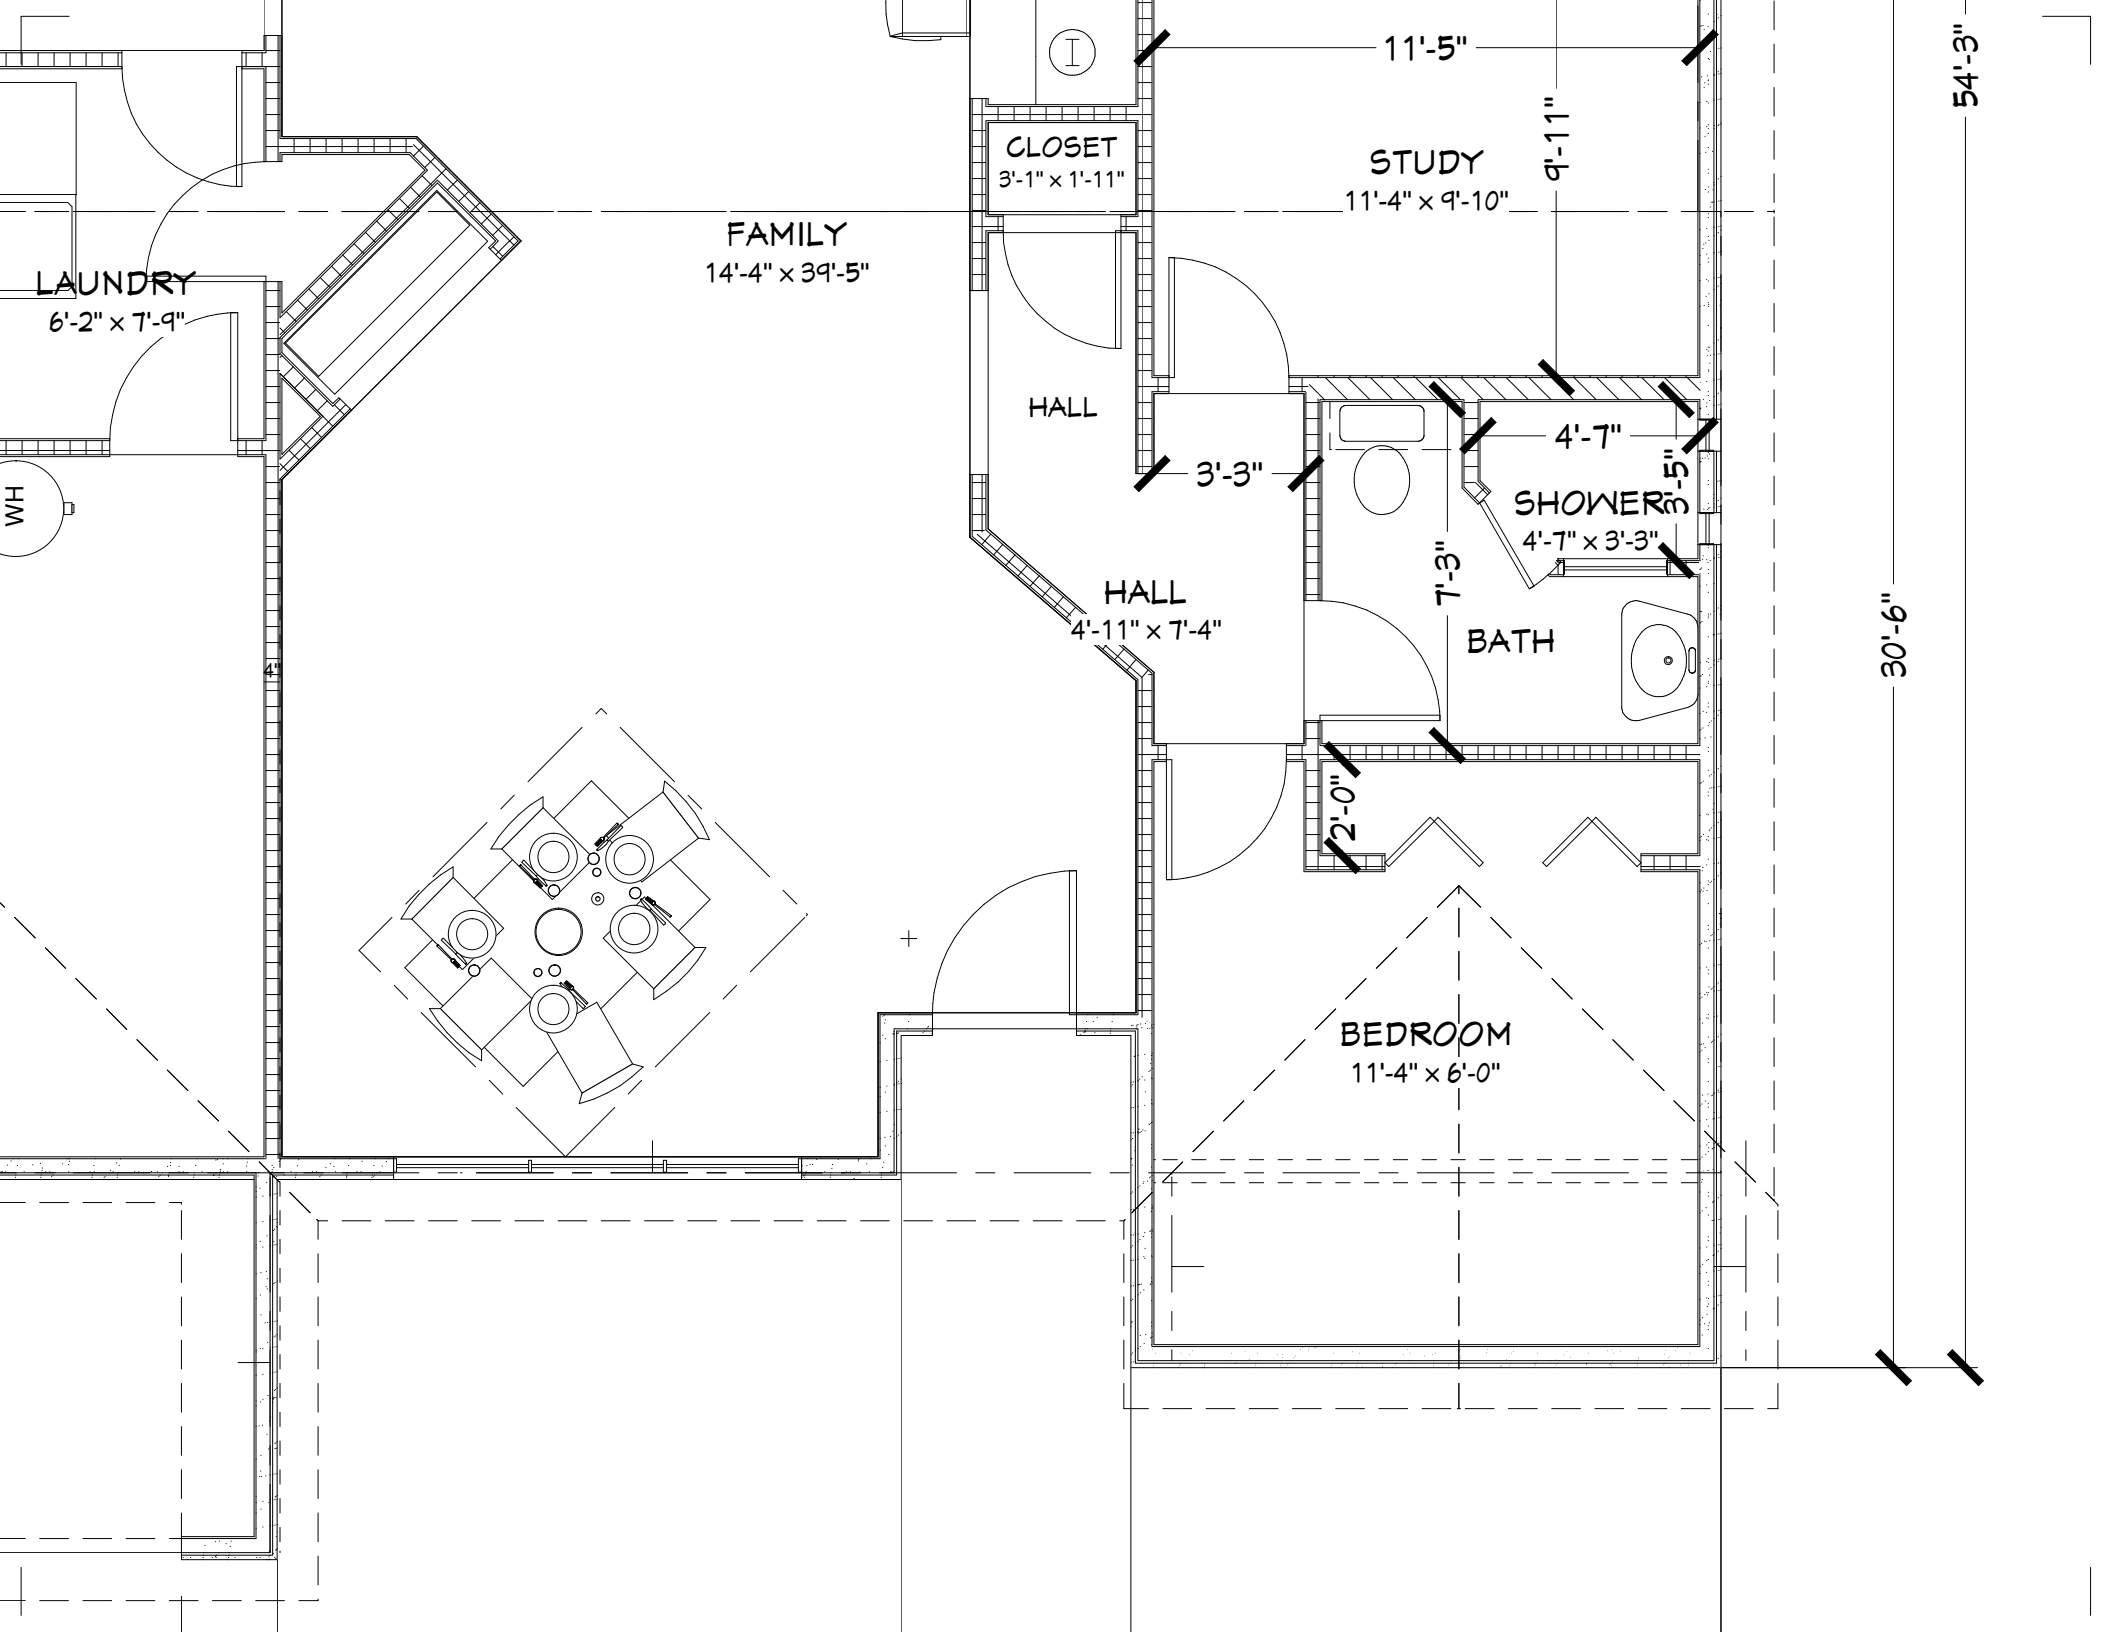

IS NE  
ADD

CRO  
HATC  
IS NE  
SHA  
STR

7"

85'-0"

