


ALLEY

16'-0"

SEWER LINE

20'-0"

33'

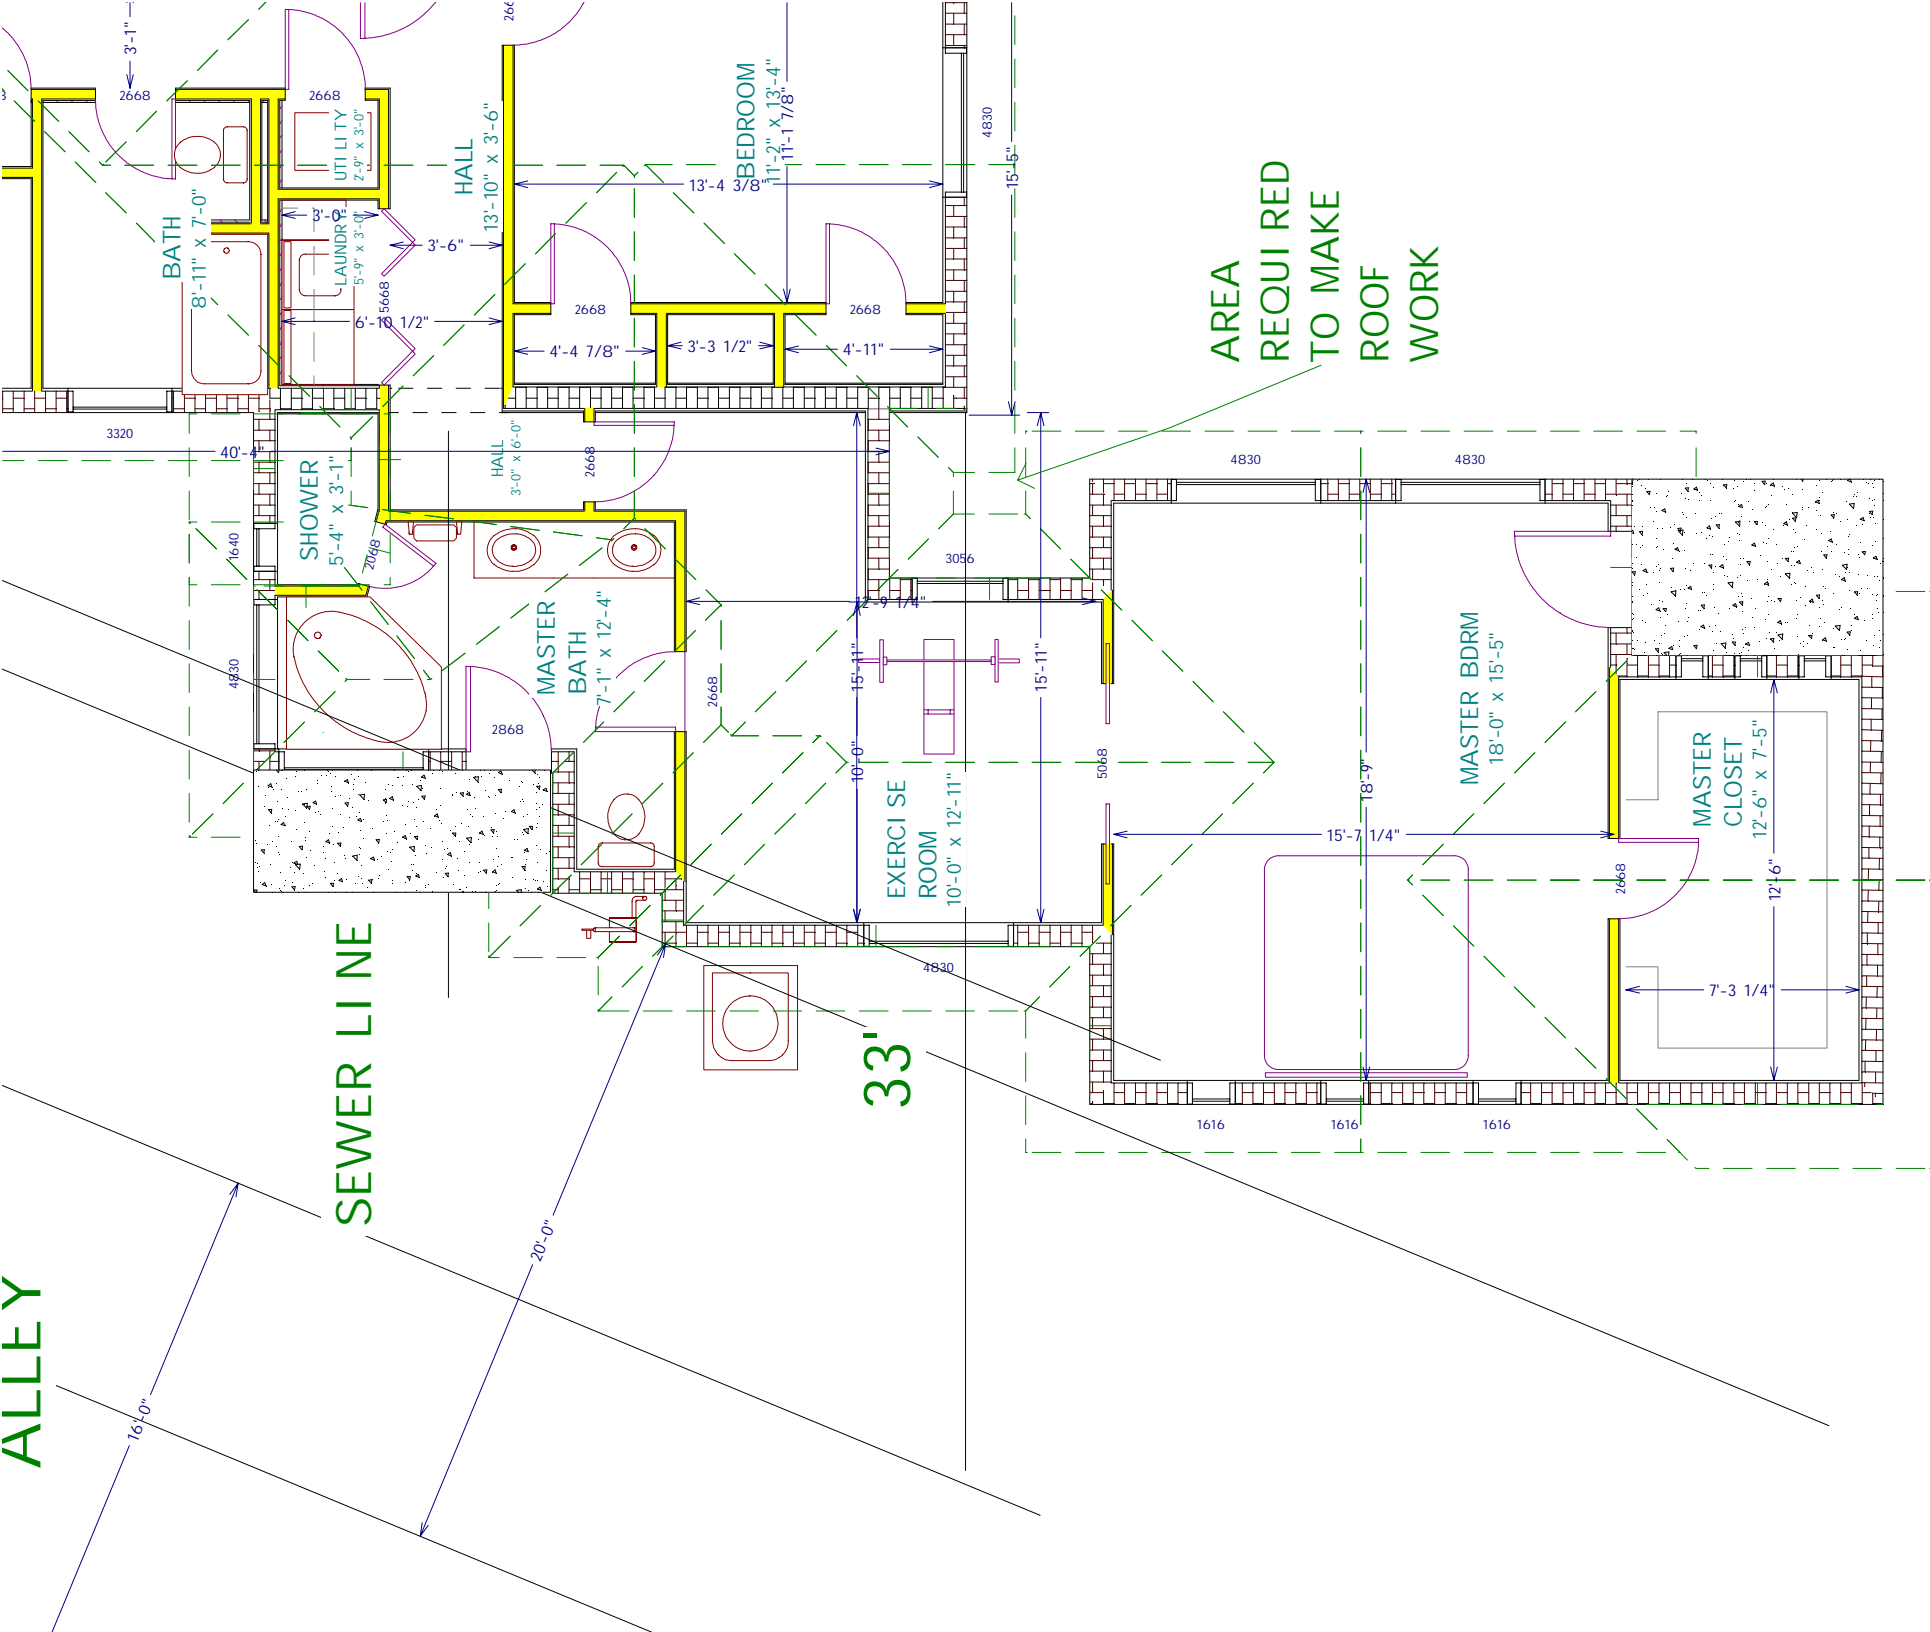

AREA REQUI RED REQUI RED TO MAKE TO MAKE ROOF ROOF WORK WORK

MASTER BDRM
18'-0" x 15'-5"

MASTER CLOSET
12'-6" x 7'-5"

EXERCISE ROOM
10'-0" x 12'-11"

MASTER BATH
7'-1" x 12'-4"

SHOWER
5'-4" x 3'-1"

BEDROOM
11'-2" x 13'-4"

BATH
8'-11" x 7'-0"

LAUNDRY
5'-9" x 3'-0"

UTILITY
2'-9" x 3'-0"

HALL
13'-10" x 3'-6"

HALL

1616

1616

1616

4830

4830

266

266

2668

2668

2668

2668

2668

2668

2668

2668

2668

4830

4830

3056





1640




3320



3-1-1"

















































































































